

## Modified FIL Unified Men's and Women's Lacrosse Field

- for FIH field hockey pitch
- 91.4 metre X 55 metre playing field


- all black lines on this diagram are field markings
- all blue lines are diagram labels only

### NOTE

- all lines are 5.1 cm (2 inches) wide

## Use of Restraining Lines in the Women's Game

- during play use the Women's restraining line
- during centre draws use the field hockey pitch 23 metre line (25 yd)

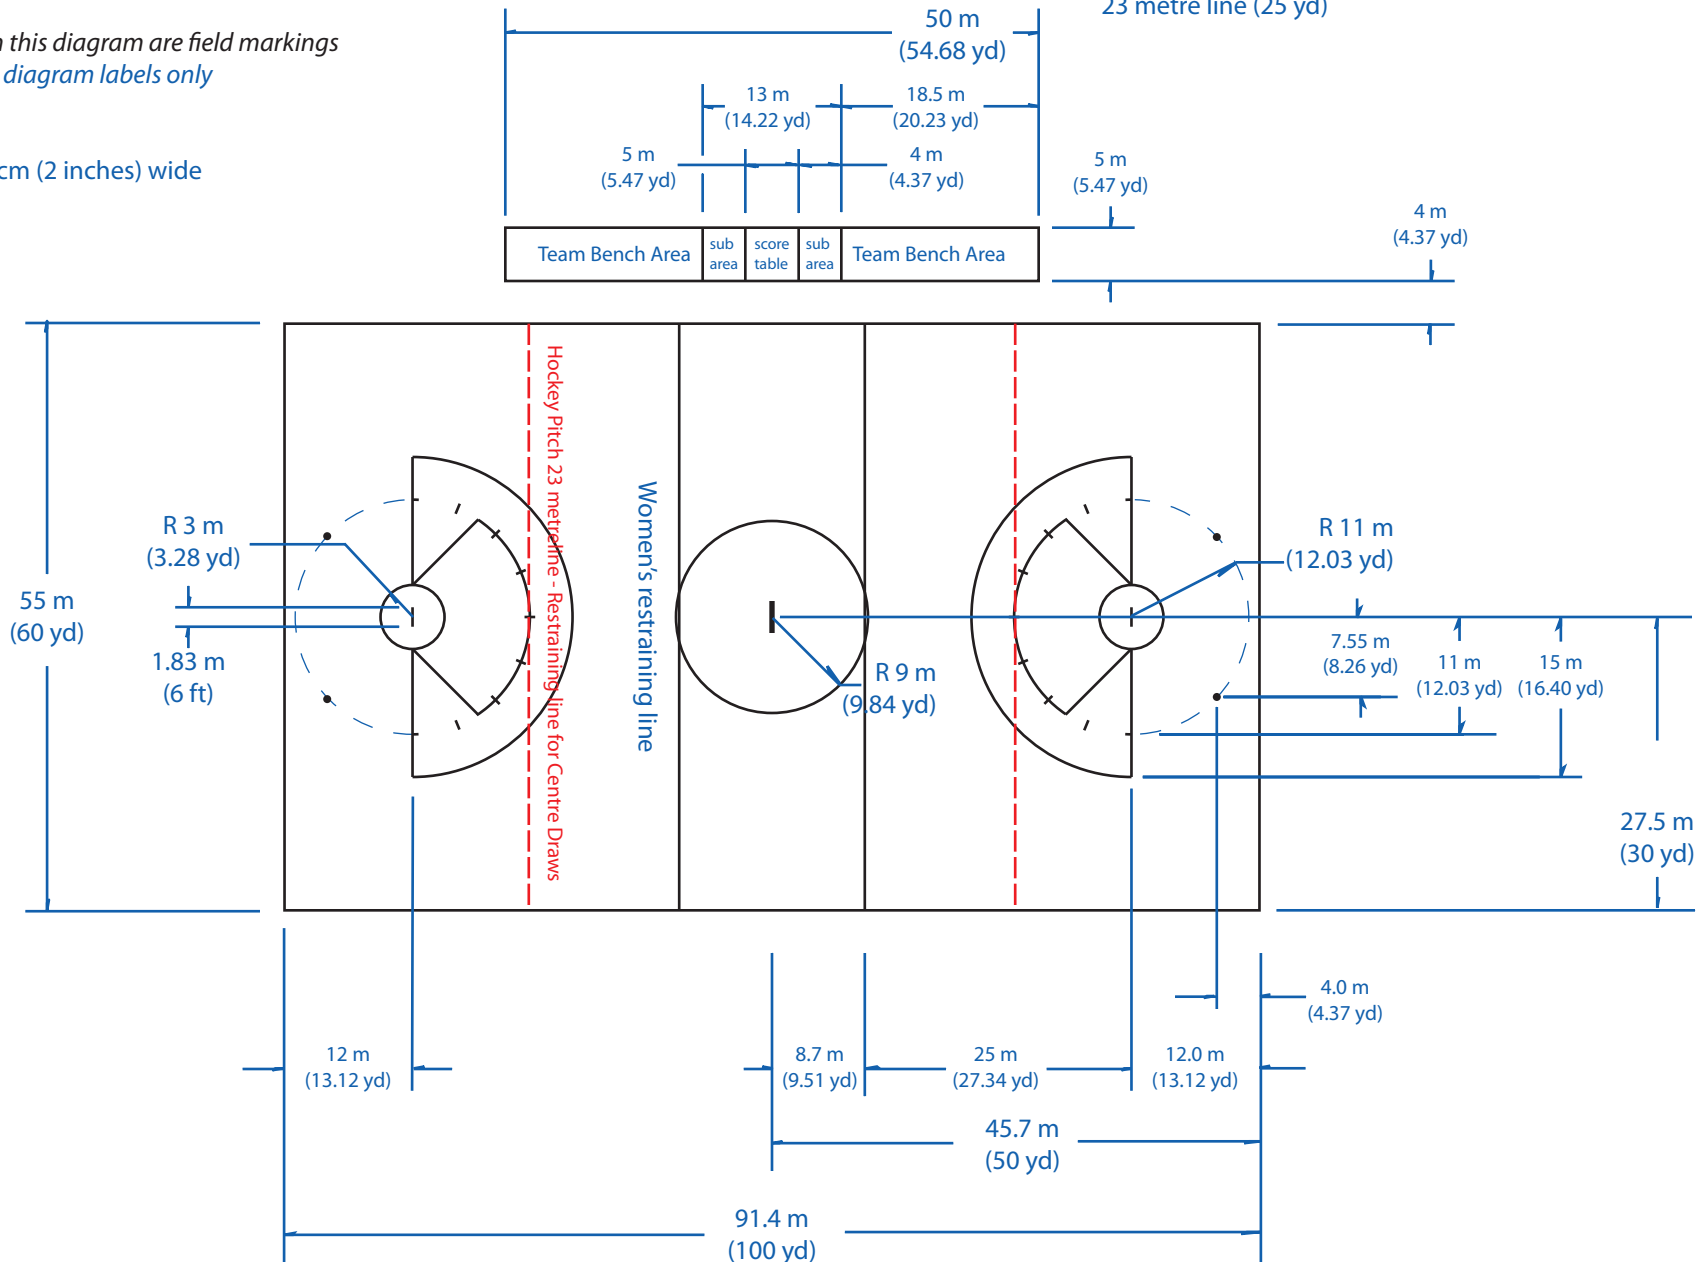

Location of markings for the Women's game on a field hockey pitch

Diagram # 4